


INTERNAL

In order to comply with the Explosive Regulations 2014 (ER2014) we attach a floor grid plan and example for the Store Manager to complete and keep with his Risk Assessment. As the Licensing Authority we require a copy of this plan for our records.

EXTERNAL

ISO storage – the precise location needs to be marked on your plan, already approved, and kept with the Risk Assessment.

LOCATION OF APPROVED INTERNAL STORE AND DISPLAY

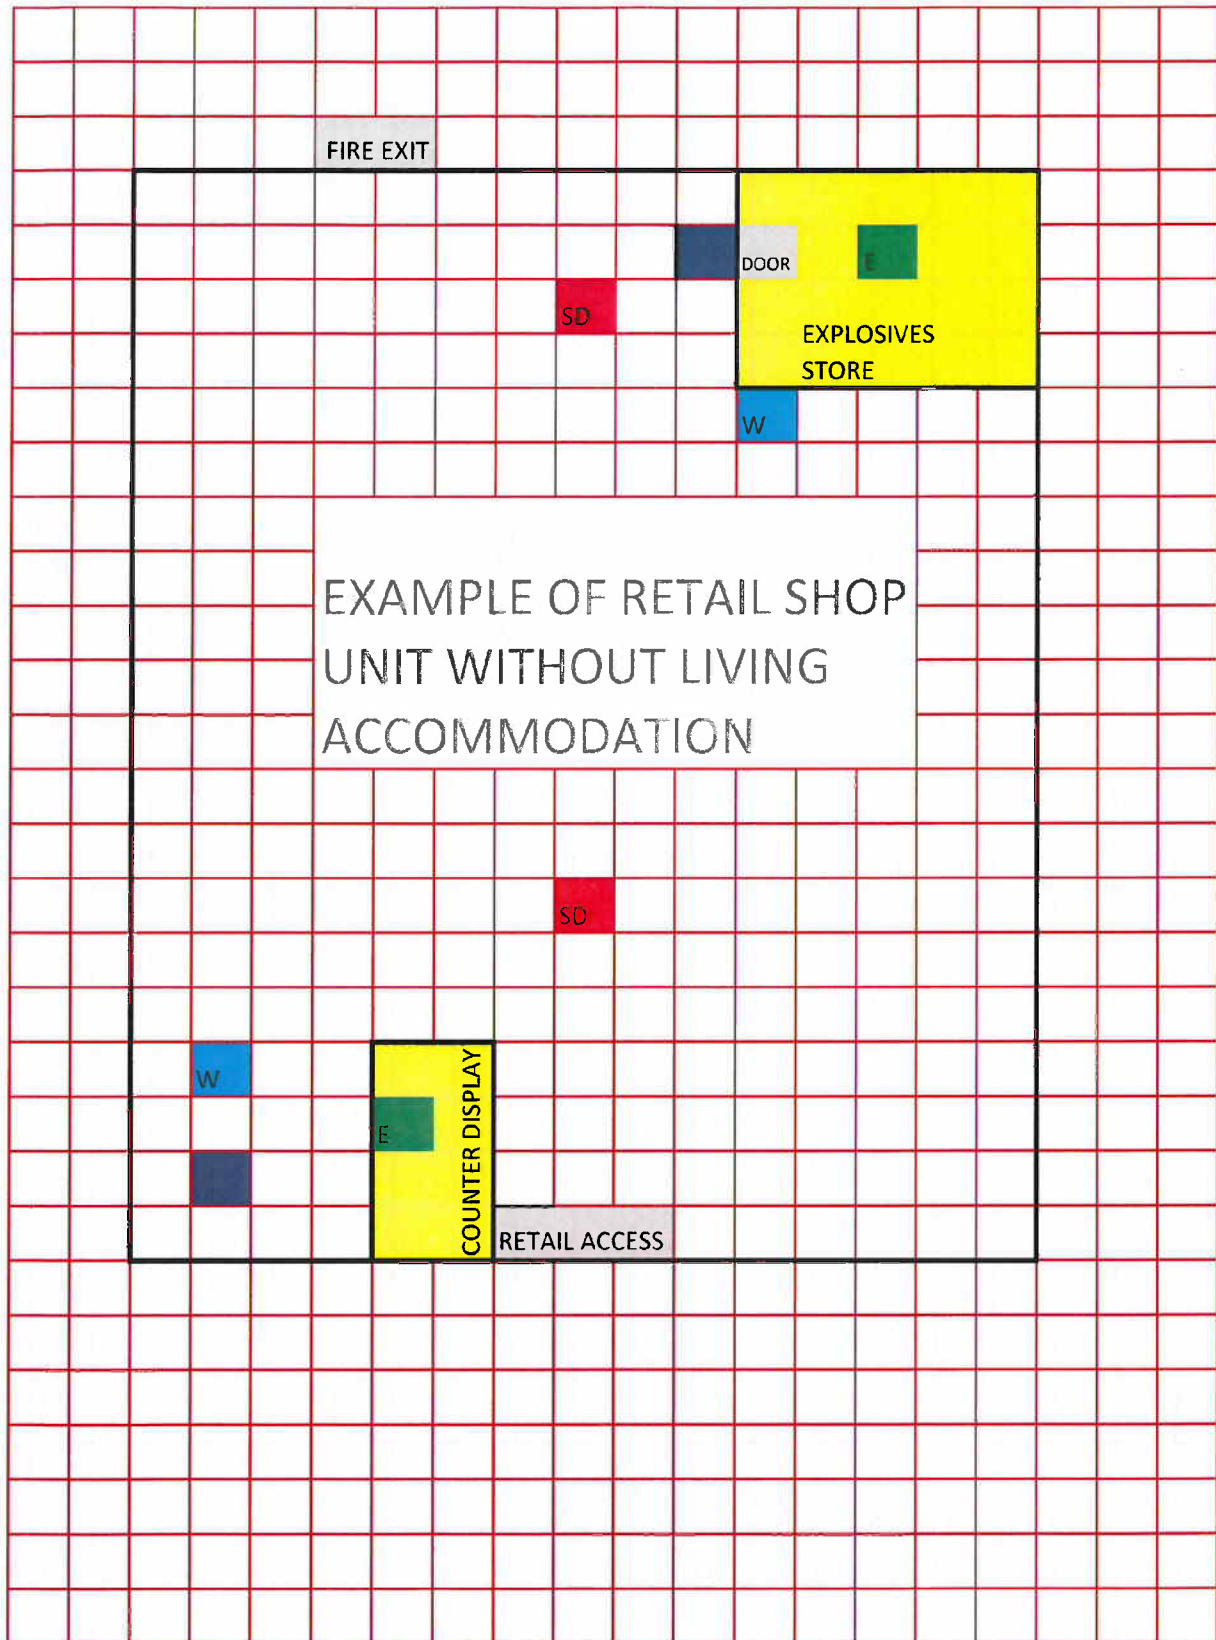

W
SD
EXP

WATER ENTINGUISHER
SMOKE DETECTION
LOCKED SECURE STORE & DISPLAY


SE
PCS

INTRINSICALLY OR MADE SAFE ELECTRICS
POINT OF SALE & PROHIBITED ACCESS SIGNAGE
STORE F/R CONSTRUCTION

Y	N
---	---

ONE SQUARE = ONE MTR

LOCATION OF APPROVED INTERNAL STORE AND DISPLAY

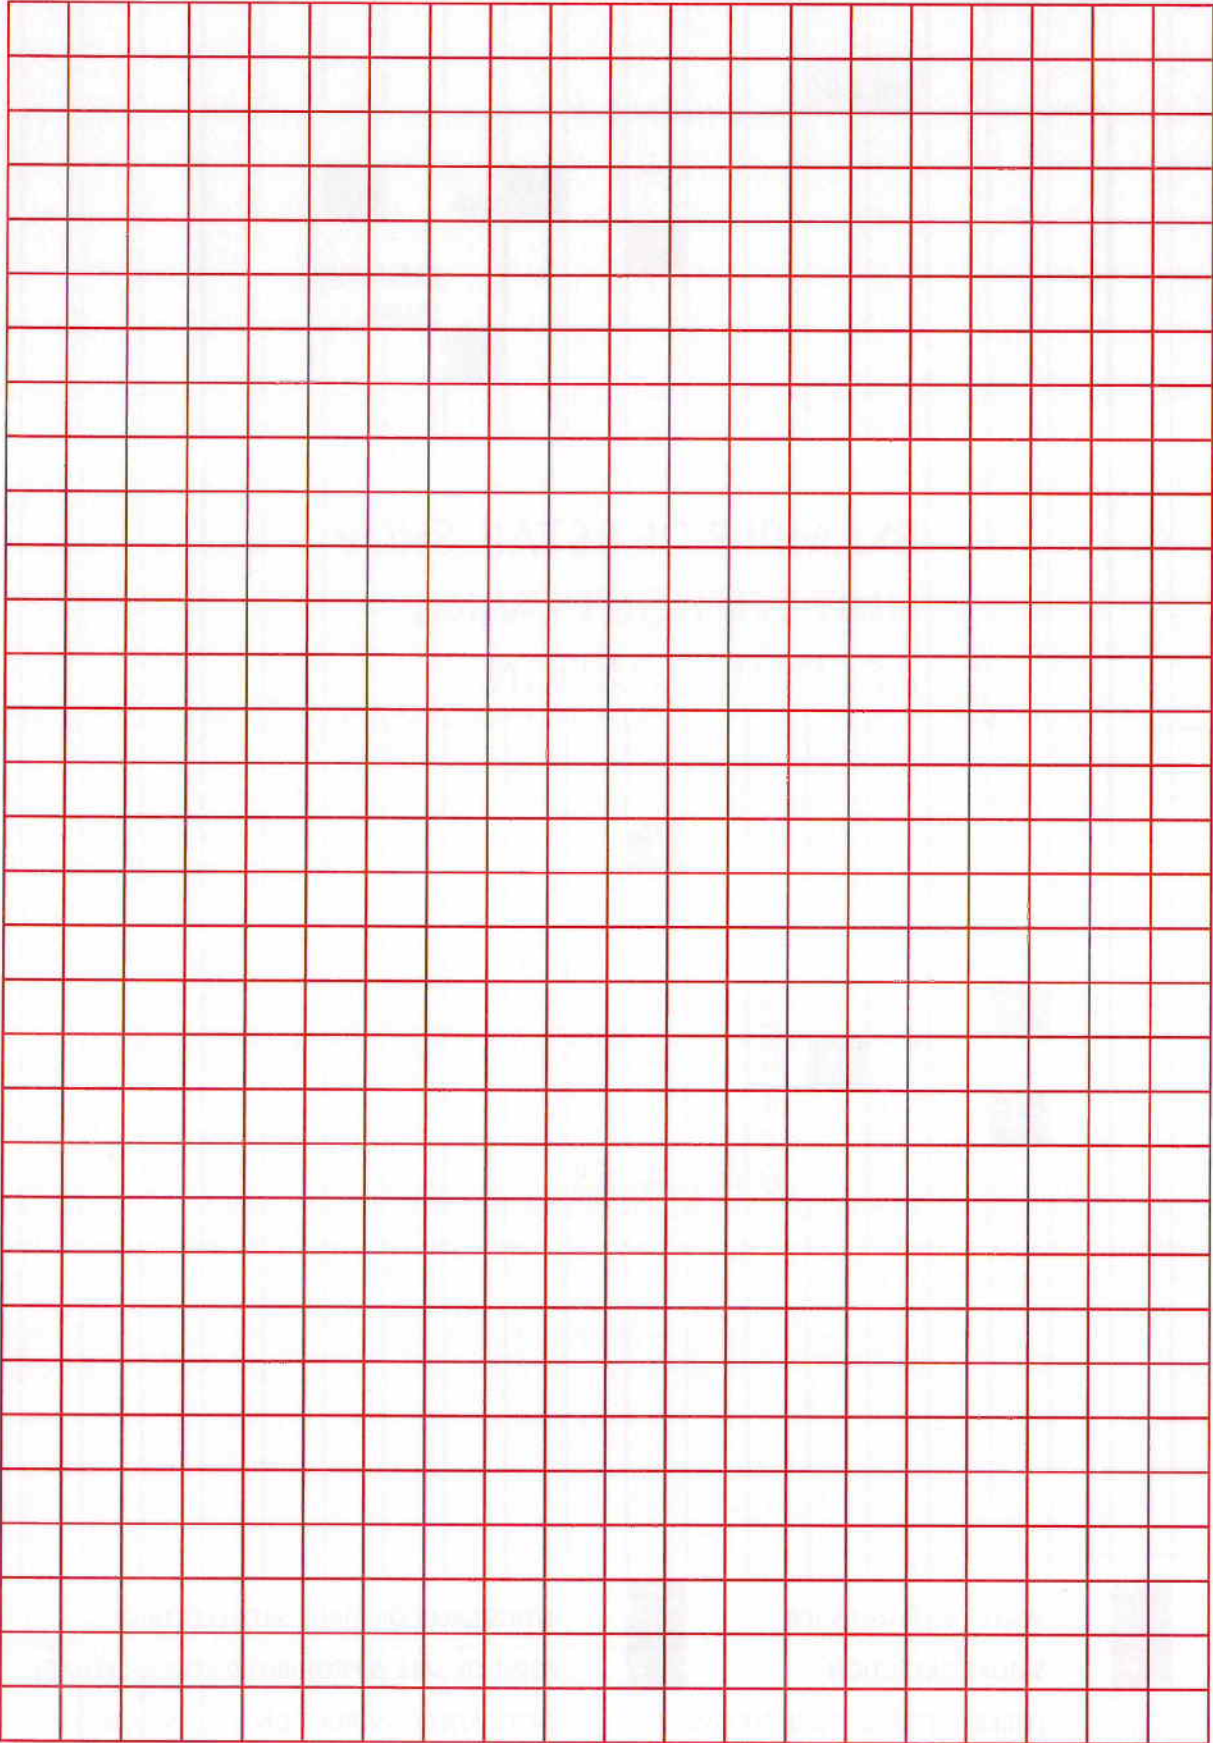

ONE SQUARE = ONE MTR