
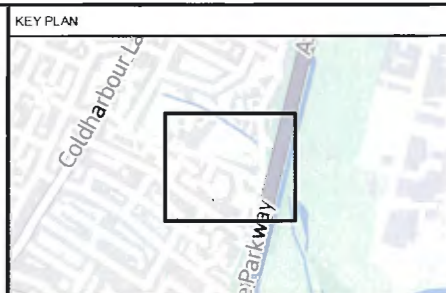


Plot Date: 15 November 2021 13:56  
File Name: C:\Users\adamh\OneDrive - Ardent Management Ltd\Desktop\Hayes Regeneration\APRX\London Borough of Hillingdon (Avondale Drive) Compulsory Purchase Order 2021.aprx

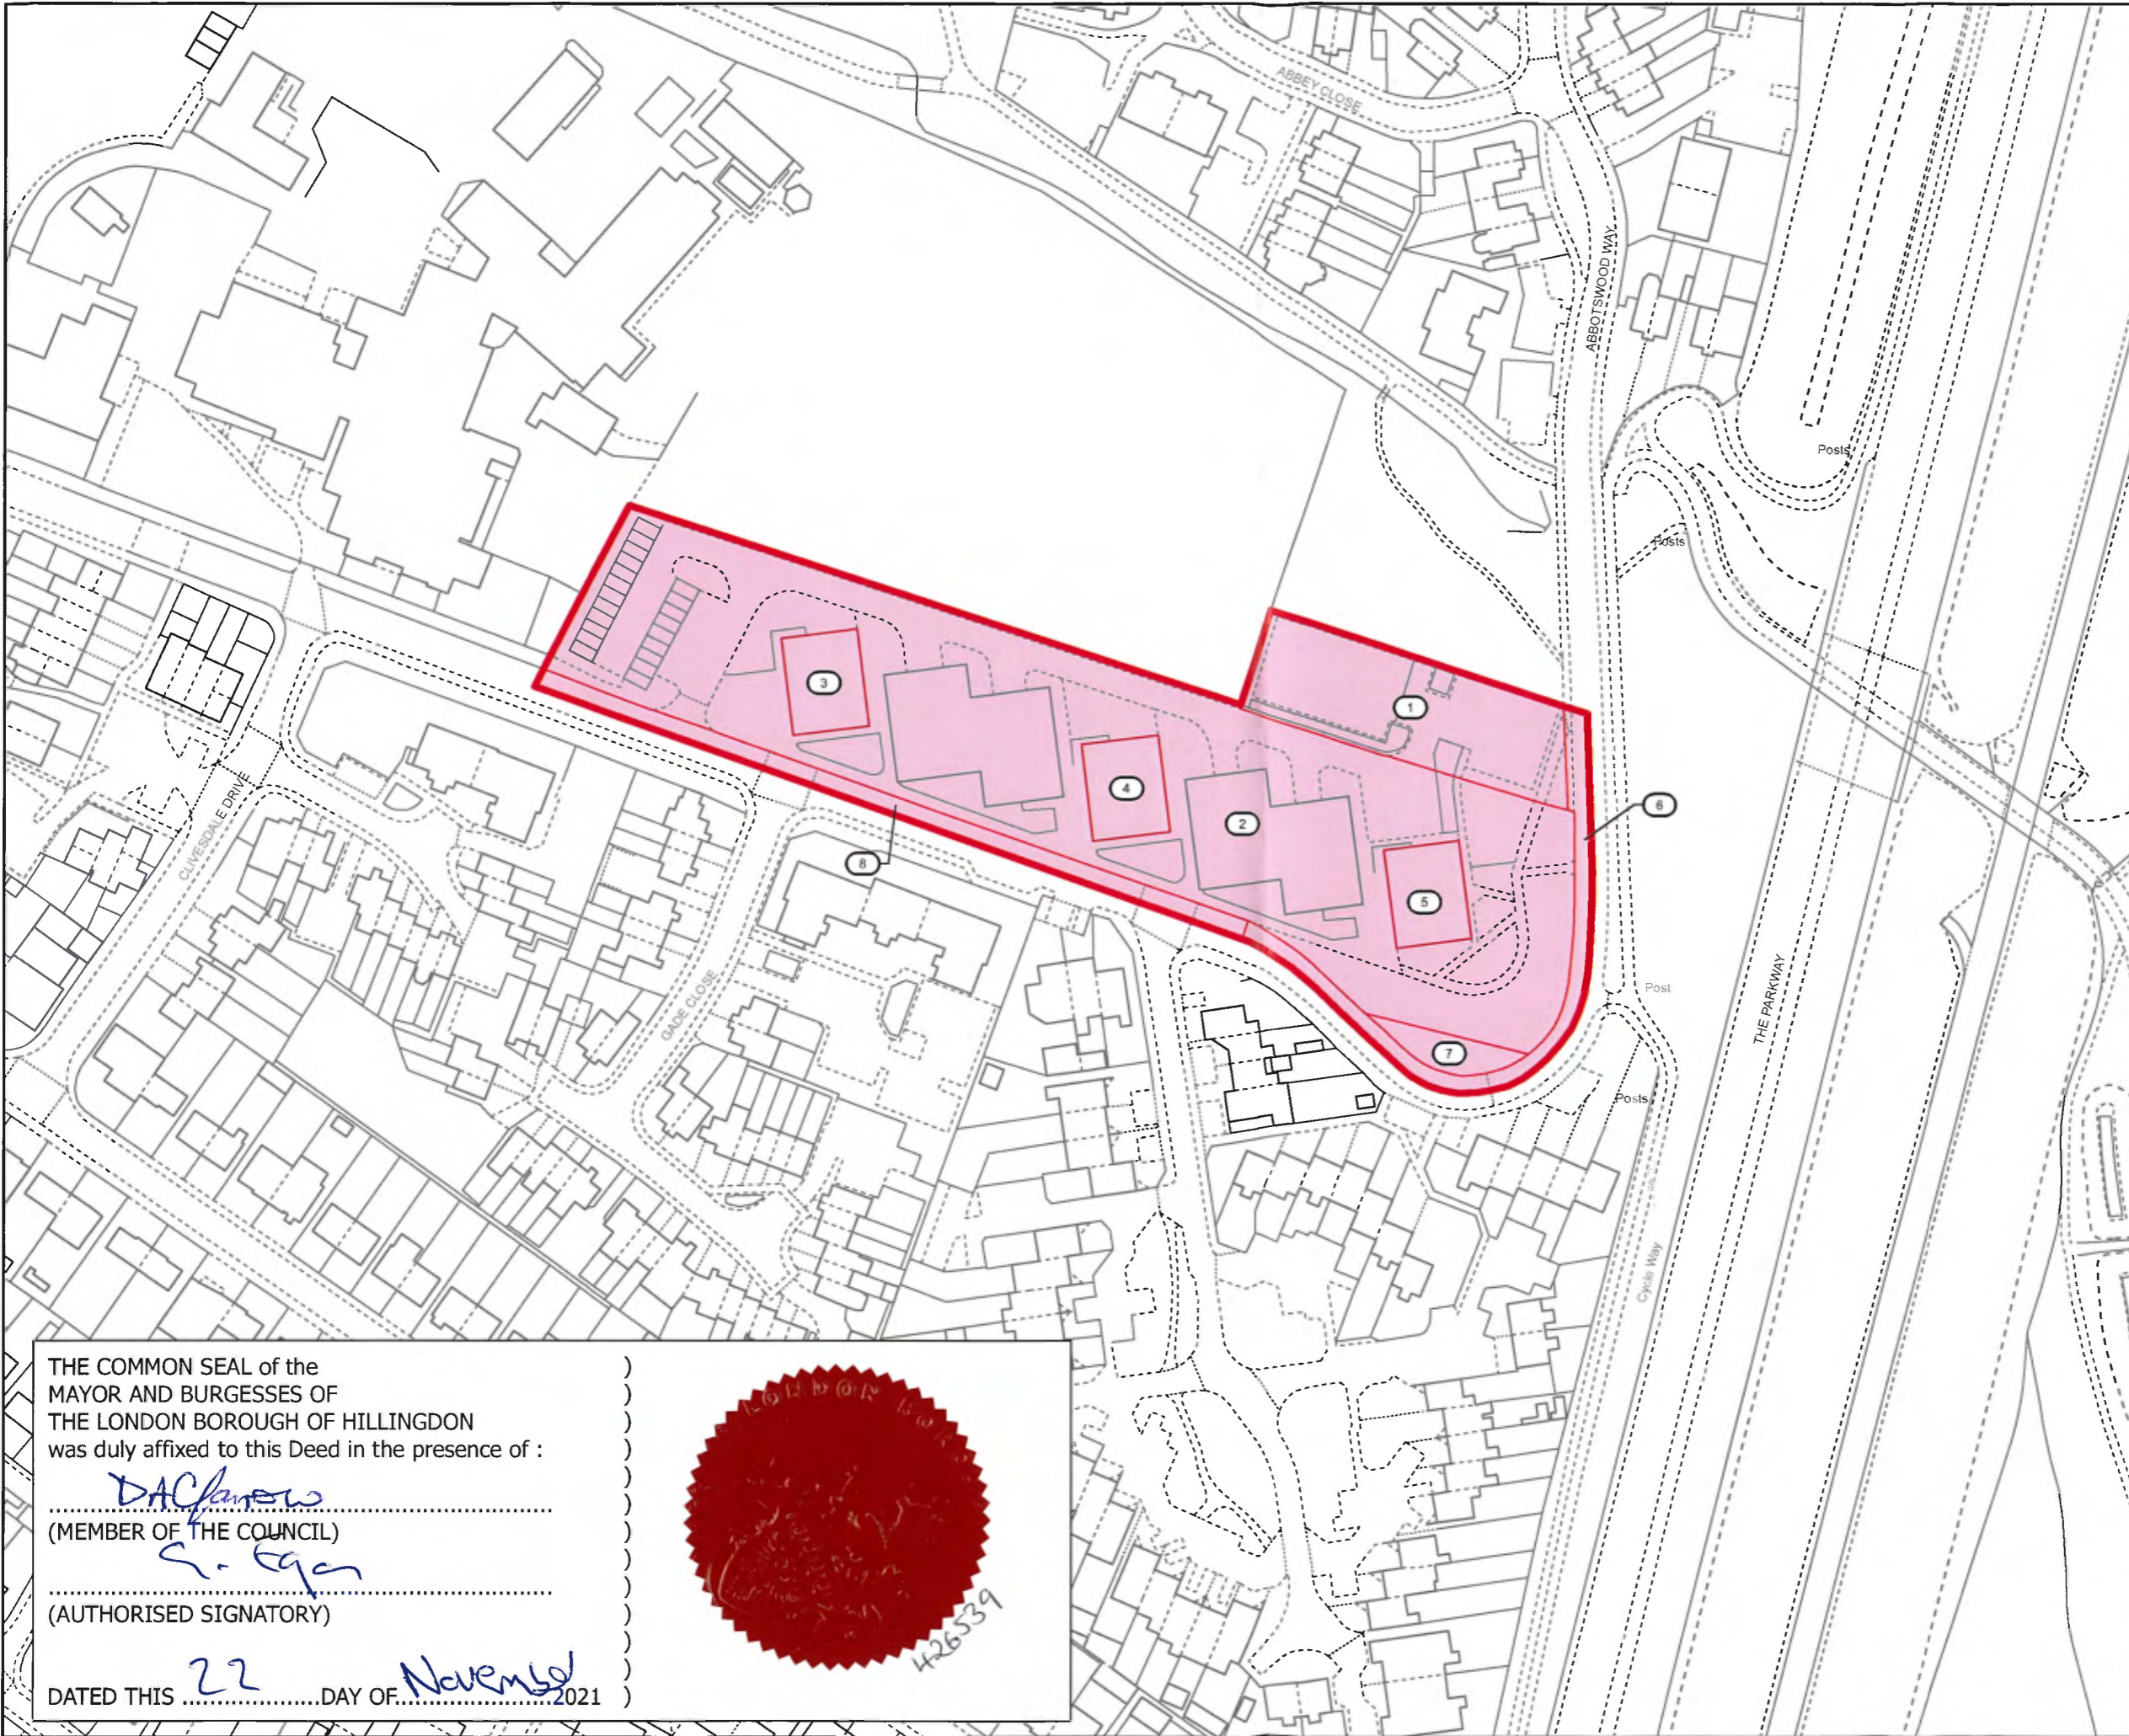

**KEY**  
Order Boundary  
Land to be Acquired

© Crown copyright and database rights 2021 Ordnance Survey 100030649. You are permitted to use this data solely to enable you to respond to, or interact with, the organisation that provided you with the data. You are not permitted to copy, sub-licence, distribute or sell any of this data to third parties in any form.  
© Crown copyright material is reproduced with the permission of Land Registry under delegated authority from the Controller of HMSO.  
This material was last updated in 2021 and may not be copied, distributed, sold or published without the formal permission of Land Registry. Only an official copy of a title plan or register obtained from the Land Registry may be used for legal or other official purposes.  
May contain public sector information licensed under the Open Government Licence v3.0.  
Esri, HERE, Garmin, (c) OpenStreetMap contributors, and the GIS user community

Client: HILLINGDON  
Designer: ardent  
infrastructure and regeneration

Project: HAYES REGENERATION

Drawing Title: MAP REFERRED TO IN THE LONDON BOROUGH OF HILLINGDON (AVONDALE DRIVE) COMPULSORY PURCHASE ORDER 2021

Status:	<b>FINAL</b>	Revision:	001
Scale:	1:1250 @ A3	Date:	15/11/2021
Special Reference System: British National Grid		Meters	
Drawn By:	A. HANKINSON	Checked By:	J. SAMACLI
Approved By:	M. CROWTHER		
Drawing reference:	063-ARD-HR-AVONDALE DRIVE		

This document is not to be used in whole or in part other than for the intended purpose and project for which it was prepared and provided.

THE COMMON SEAL of the  
MAYOR AND BURGESSES OF  
THE LONDON BOROUGH OF HILLINGDON  
was duly affixed to this Deed in the presence of :  
*DAC Jones*  
.....  
(MEMBER OF THE COUNCIL)  
*S. Egan*  
.....  
(AUTHORISED SIGNATORY)  
DATED THIS *22* DAY OF *November* 2021

